

# Elective Treatment Centre; Proposed Plans and Elevations

Freeman Hospital; Newcastle Upon Tyne Hospitals NHS Foundation Trust

Proposed Floor Plans  
Elective Treatment Centre

Patient Flow


- Day Case Patient Flow
- Outpatient Flow

Department


- 1. Entrance
- 2. Pre-Op
- 3. Theatres
- 4. First Stage Recovery
- 5. Second Stage Recovery
- 6. Staff Supporting Facilities
- 7. Staff Welfare
- 8. Plant
- 9. Circulation



Ground Floor Plan

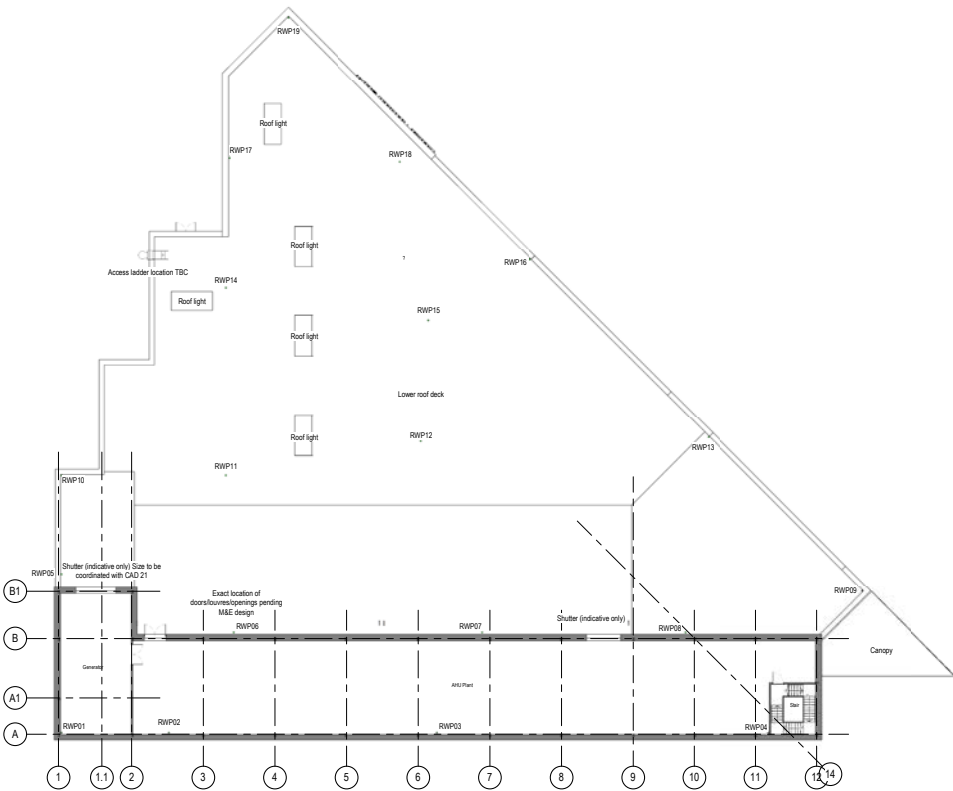

First Floor Plan

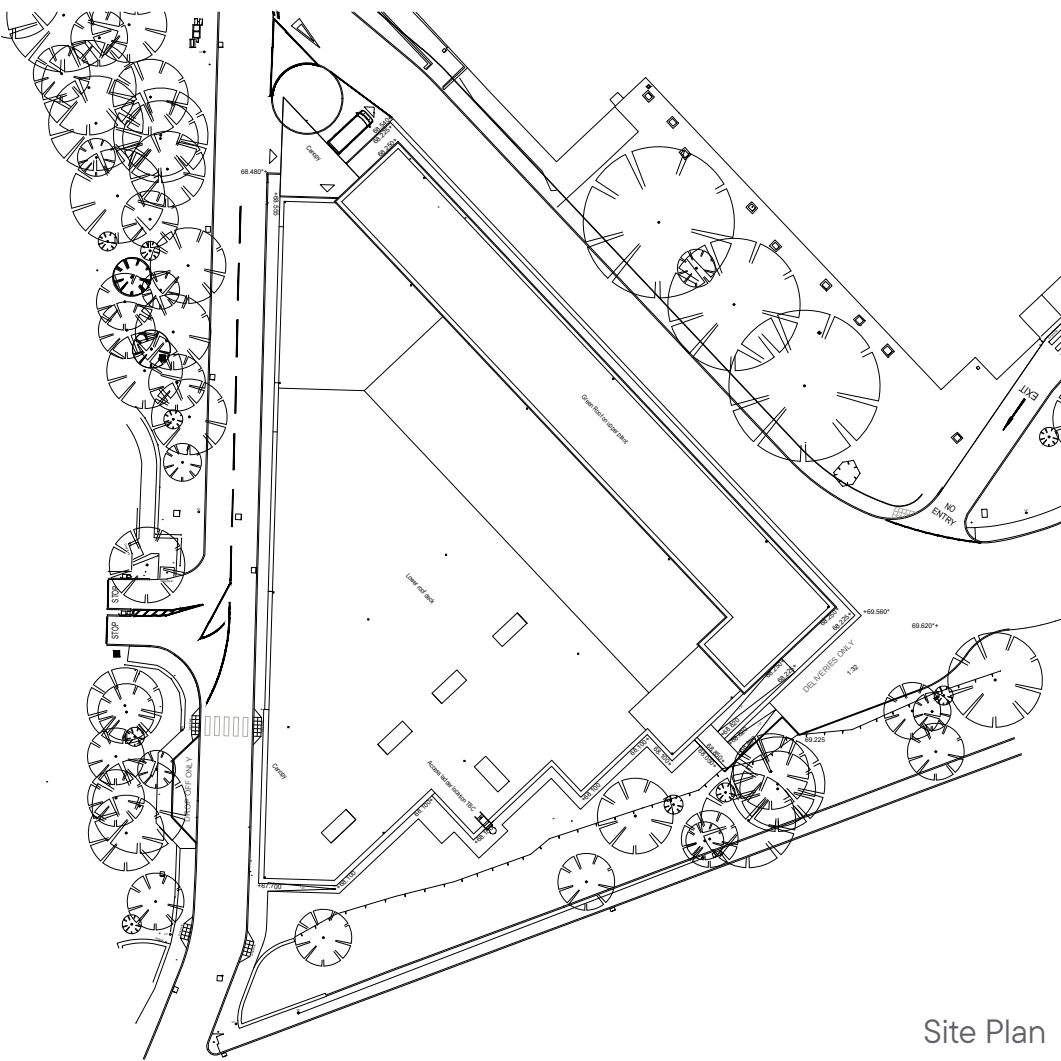


Site Plan




Proposed Elevations (Subject to Approval)  
Elective Treatment Centre




1: BUILDING ELEVATION 1

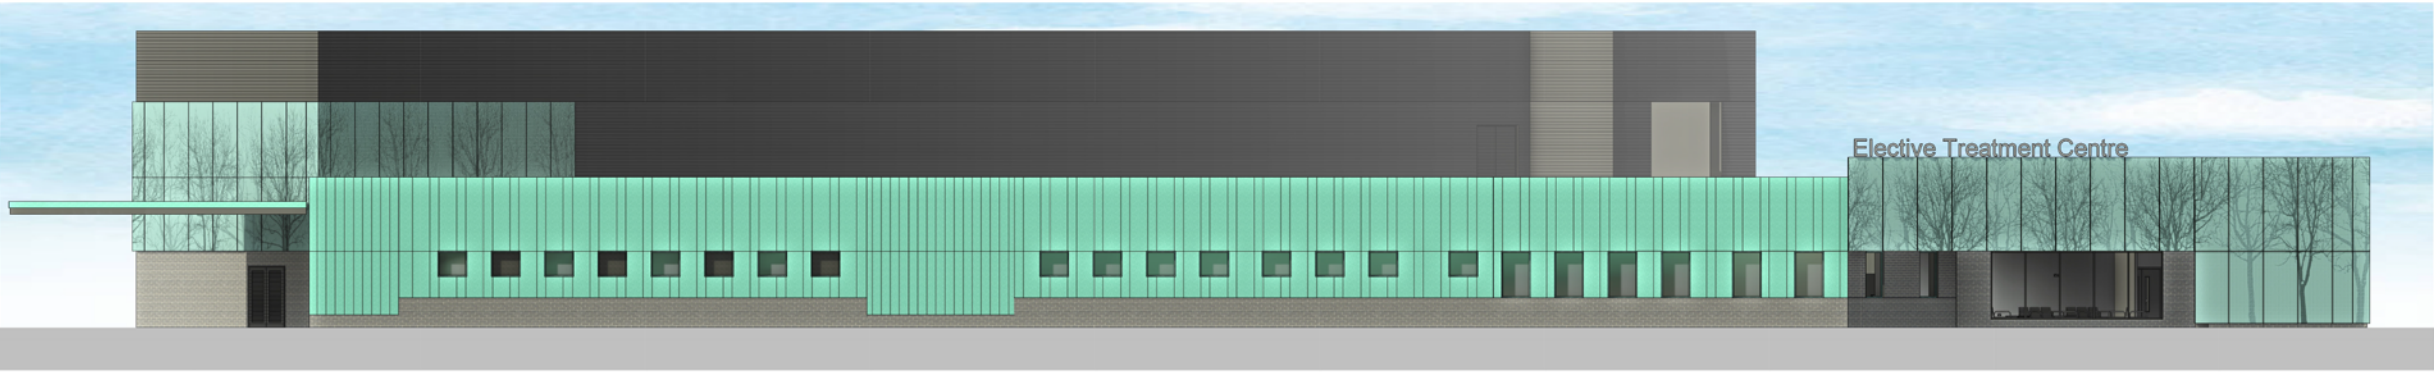

2: ELEVATION 2

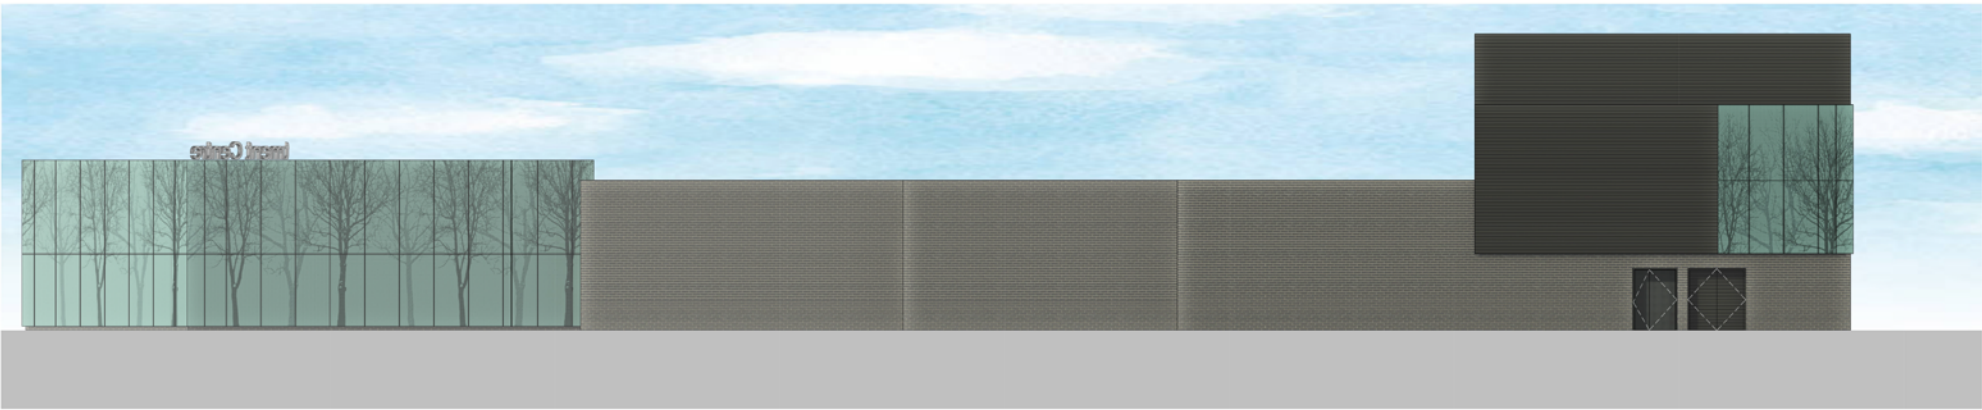

3: BUILDING ELEVATION 3

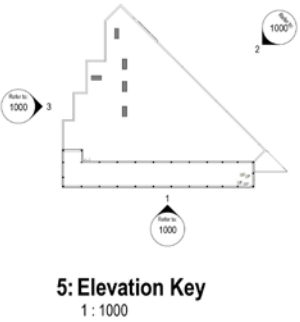

5: Elevation Key  
1: 1000



CGI Perspective  
Elective Treatment Centre

CGI View - Front Entrance

